

NOTES:

Verify all dimensions, situations, and datum, report any errors and/or discrepancies to the designer prior to construction.
 All drawings remain the property of the designer.
 This design and drawing may not be reproduced without permission of the designer.
 Do not scale drawings.
 This drawing supersedes previous issues.

PRIME:



CONSULTANT:

CONSULTANT:

REMARK:

DRAWING REFERENCE SYMBOLS:

- 1 DETAIL SYMBOL REFERENCE
- A1 DRAWING NUMBER (SHEET/LOOKED)
- 1 SECTION DETAIL REFERENCE
- A1 DRAWING NUMBER (SHEET/LOOKED)
- A HURTT WALL SECTION WITH "W"
- A1 DEPARTMENT ASSEMBLY LOCATED
- A A-DIMENSION NUMBERS
- A1 3-DIMENSION NUMBERS (LOCATED)

MODEL:

Floor Plan / Elevation



PROJECT: (name/legal description)

PINE RESIDENCE

TITLE:

MAIN FLOOR PLAN

SCALE:	1/8"=1'
JOB NO.:	PINE
DRAWN:	SI Prohm
DATE:	19 MAY 2016
SHEET:	A.1

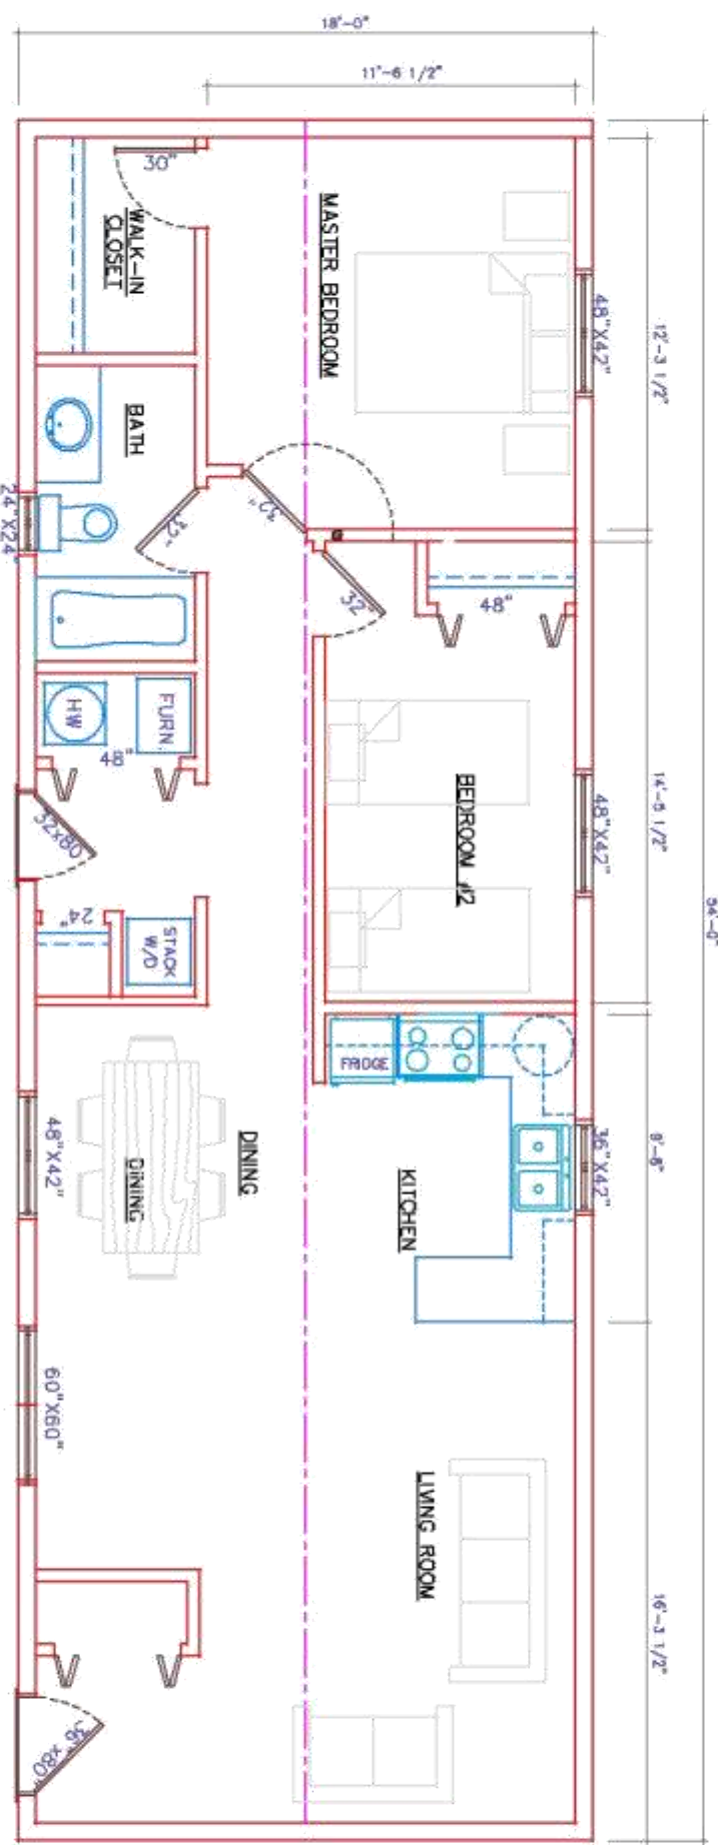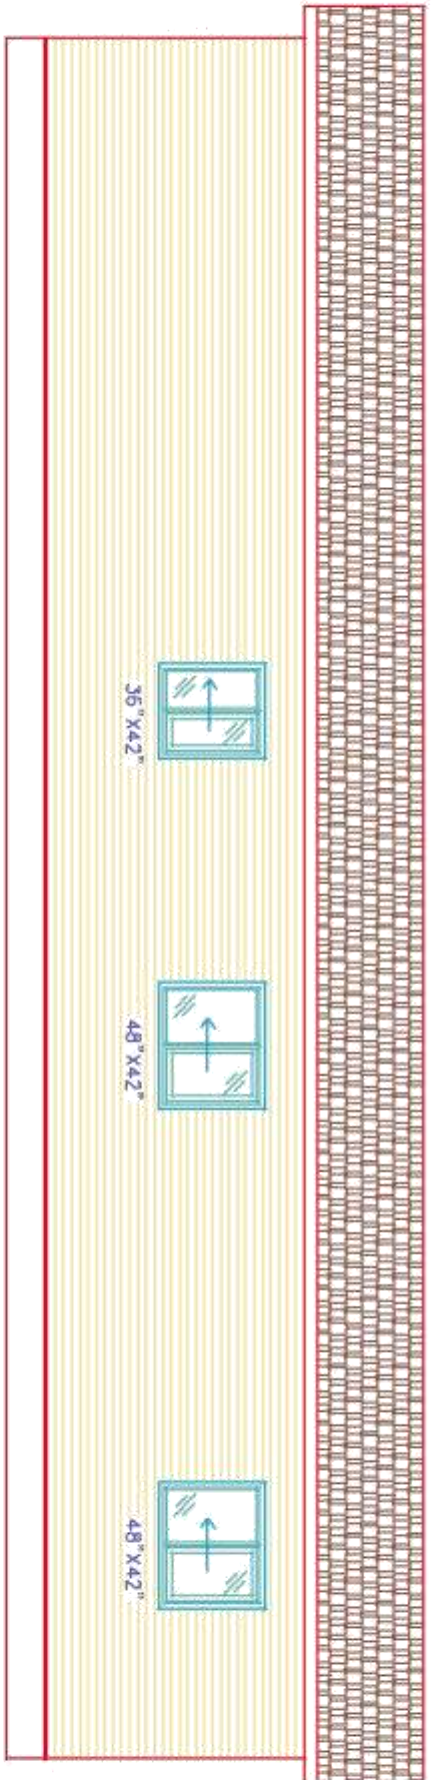

MAIN FLOOR PLAN

